



FLOOR PLAN  
SCALE: 1/4" = 1'

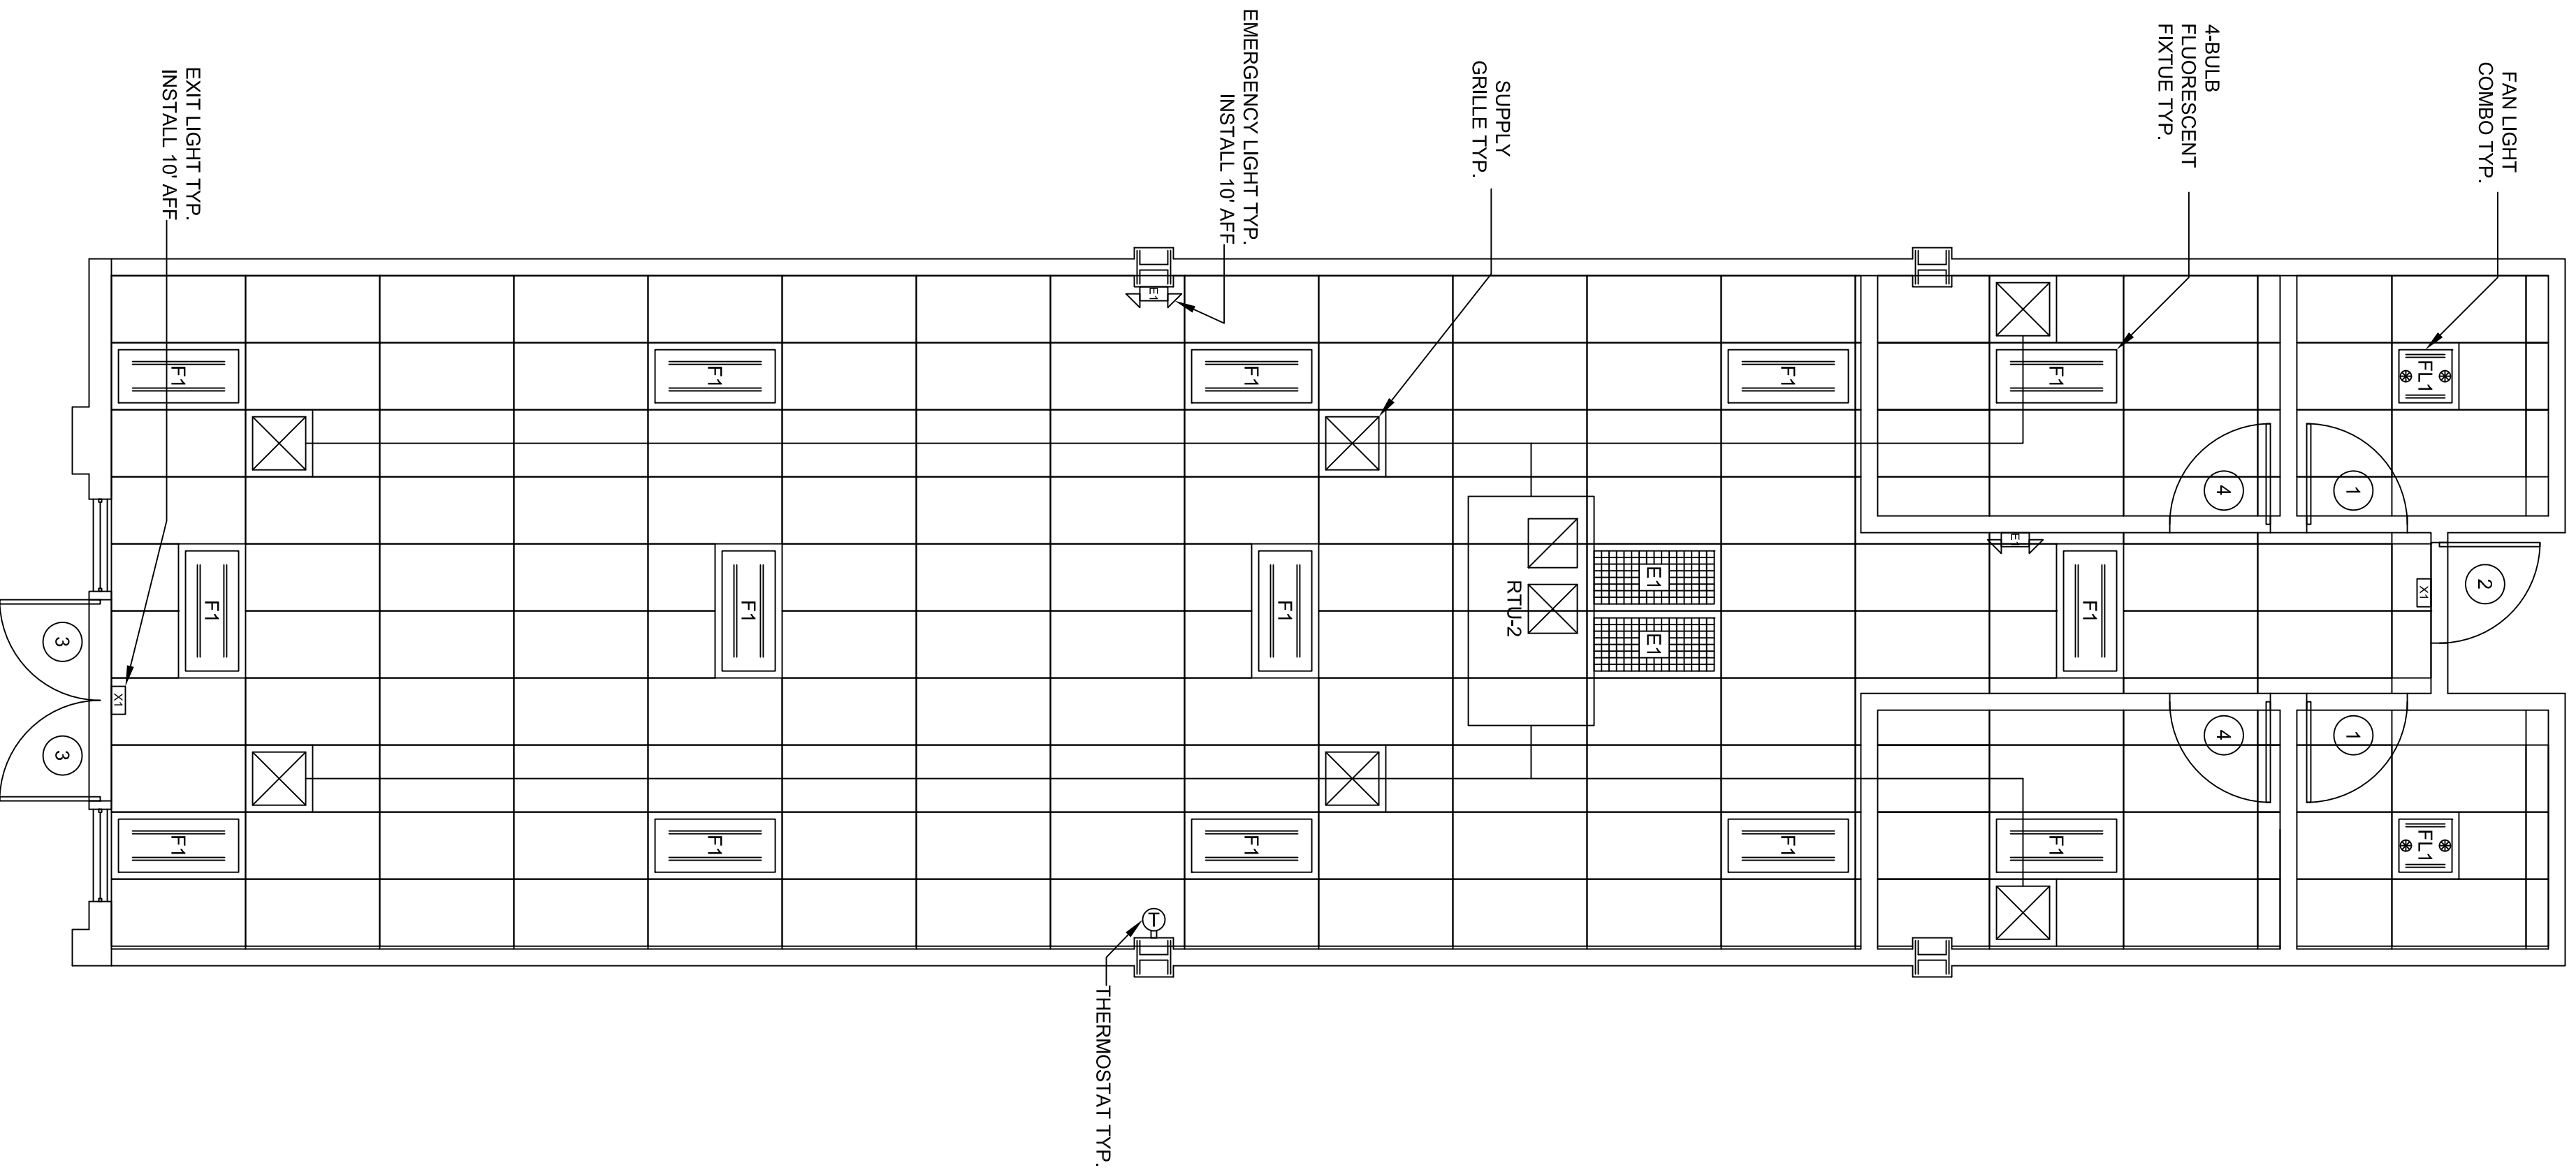

REFLECTIVE CEILING PLAN  
SCALE: 1/4" = 1'

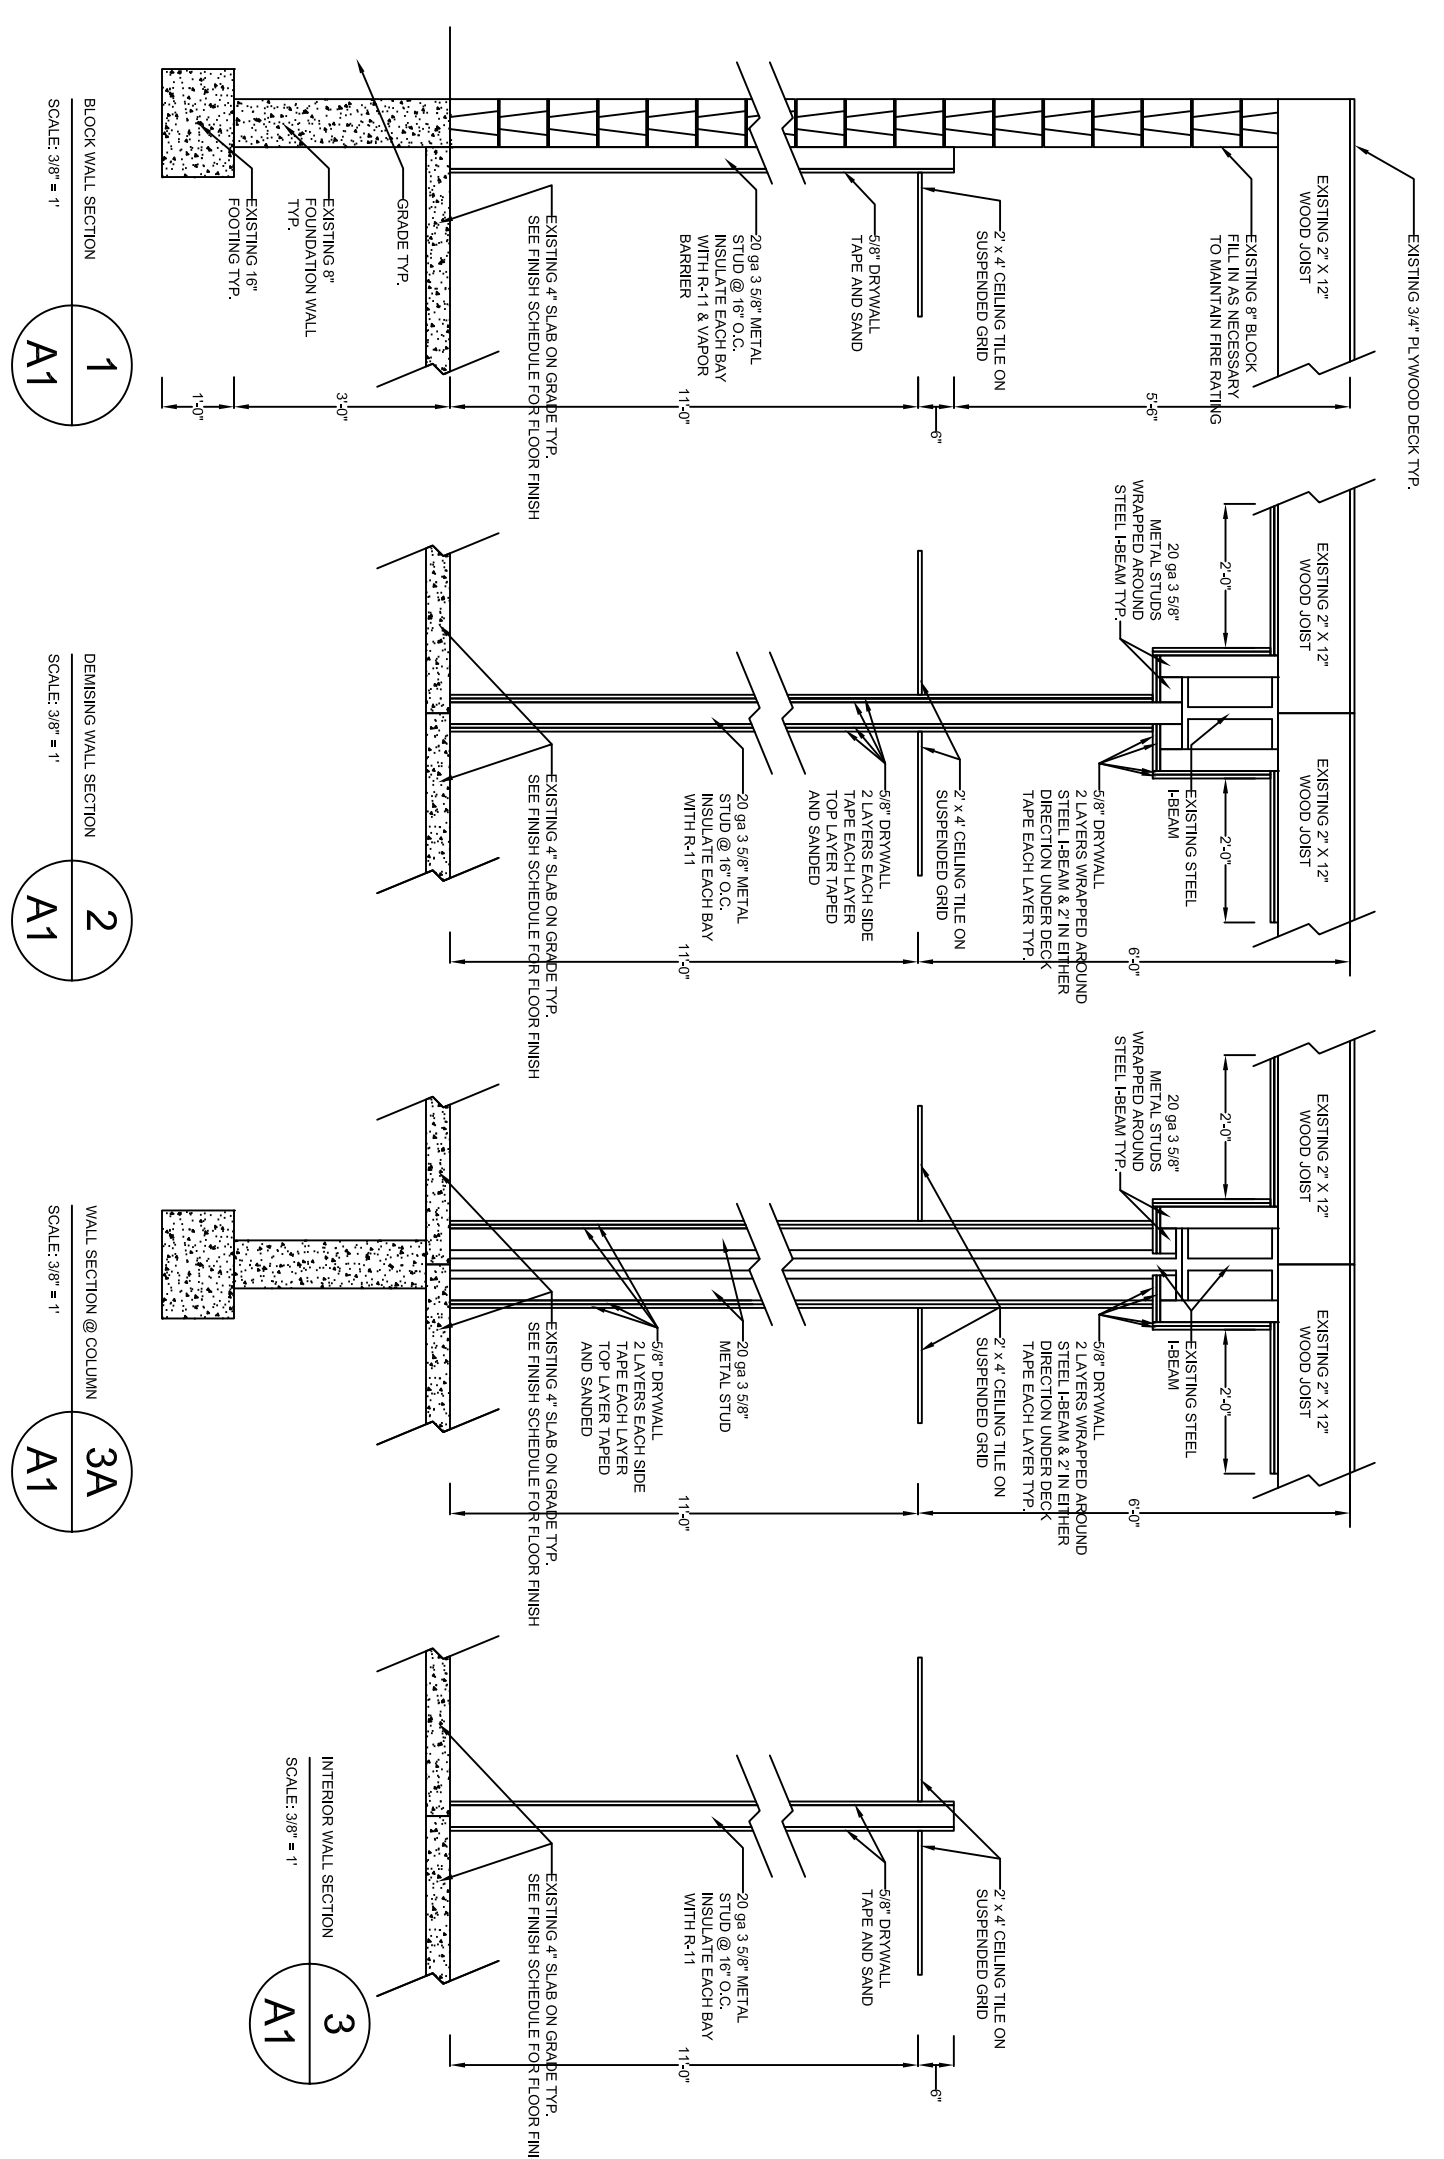

ROOM NAME	FLOOR FINISH	WALLS	CEILING
CURVES TOILETS	VCT TILE BY TENANT	BY TENANT	USG 2310 2 X 4 TILE
CURVES WOMEN'S CHANGING AREA	CARPET BY TENANT	BY TENANT	USG 2310 2 X 4 TILE
CURVES STRETCHING AREA	CARPET BY TENANT	BY TENANT	USG 2310 2 X 4 TILE
CURVES EXERCISE AREA	CARPET BY TENANT	BY TENANT	USG 2310 2 X 4 TILE

#	SIZE	TYPE	RATING	HARDWARE	REMARKS
1	3'-0" x 8'-8"	HOLLOW METAL	---	CHROME HINGES W/PRIVACY LEVER SET & CLOSER	---
2	3'-0" x 8'-8"	HOLLOW METAL	1 HOUR	CHROME HINGES W/PANIC BAR & CLOSER	---
3	3'-0" x 7'-0"	GLASS	---	PIVOT HINGES W/PANIC BAR & CLOSER	---
3A	3'-0" x 7'-0"	GLASS	---	PIVOT HINGES W/PANIC BAR & CLOSER	EXISTING
1	3'-0" x 8'-8"	HOLLOW METAL	---	CHROME HINGES W/PASSAGE LEVER SET	---

ERNEST J. GALLOR, PE

JJC TECHNOLOGY  
16 JAMES STREET  
SARATOGA SPRINGS, NY 12866  
518.583.3708  
john@jjctech.com

OWNER:  
BDJ DEVELOPMENT  
713 RIVERVIEW ROAD  
REXFORD, NY 12148

700 NEW LOUDON ROAD  
LATHAM, NY 12110

DATE: \_\_\_\_\_  
REVISIONS: \_\_\_\_\_  
DRAWN BY: JJC/J  
CHECKED BY: E/JG  
SCALE: AS NOTED  
DATE: 07.18.03

FLOOR PLAN

A1