




SIDE ELEVATION
SCALE: 1/2" = 1'

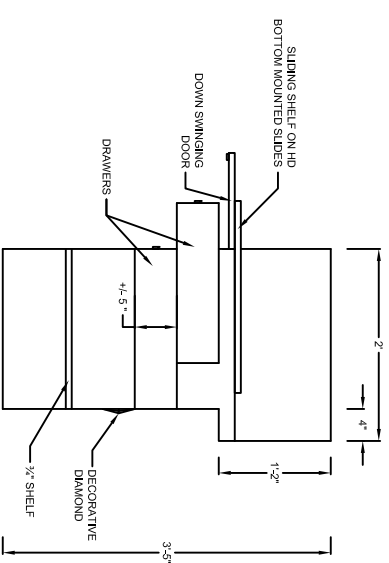


SIDE ELEVATION CUT OUT
SCALE: 1/2" = 1'

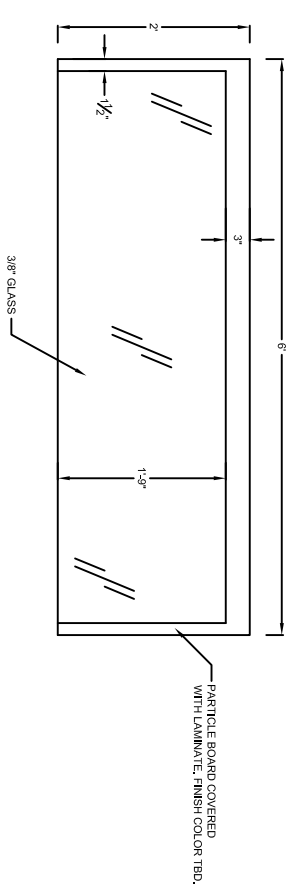


PLAN VIEW
SCALE: 1/2" = 1'

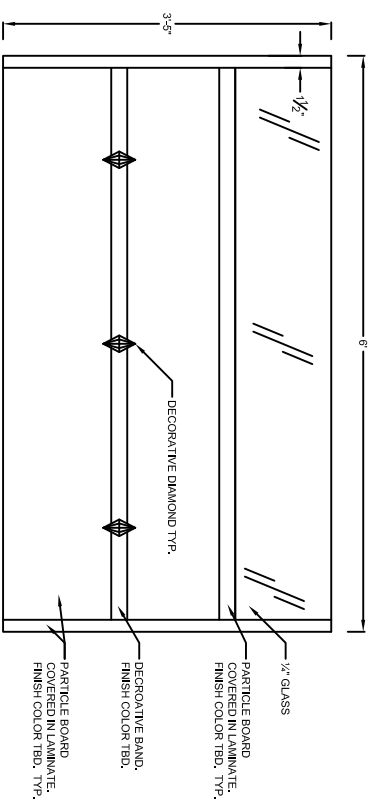

FRONT ELEVATION
SCALE: 1/2" = 1'

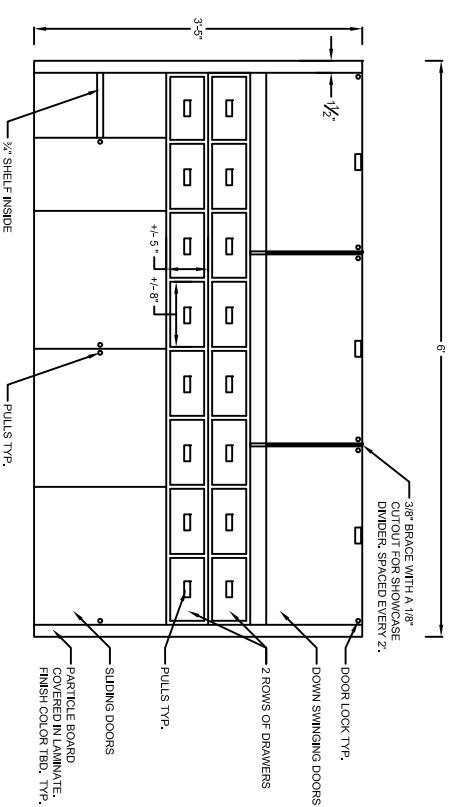

REAR ELEVATION
SCALE: 1/2" = 1'

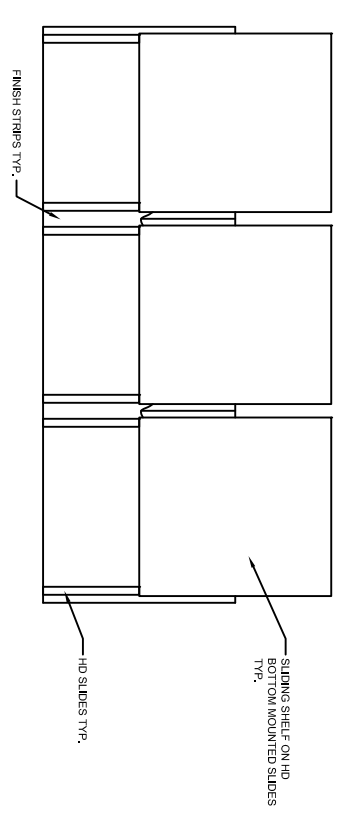

PLAN VIEW CUT OUT
SCALE: 1/2" = 1'

DESIGNED BY:

JJC TECHNOLOGY
7 PEARL STREET
SCHUYLERVILLE, NY 12871
518.583.3708
JOHN@JJCTECH.COM

OWNER:

GLENNPETER JEWELERS
COLONIE CENTER
15 WOLF ROAD
ALBANY, NY 12205

GLENNPETER
SUPER STORE
ALBANY, NY

DRAWN BY: JJCJ

DATE: 06.13.07

REVISION

DATE

**DISPLAY
CASES**

DC1