


ELEVATION H

SCALE: 1/2" = 1'

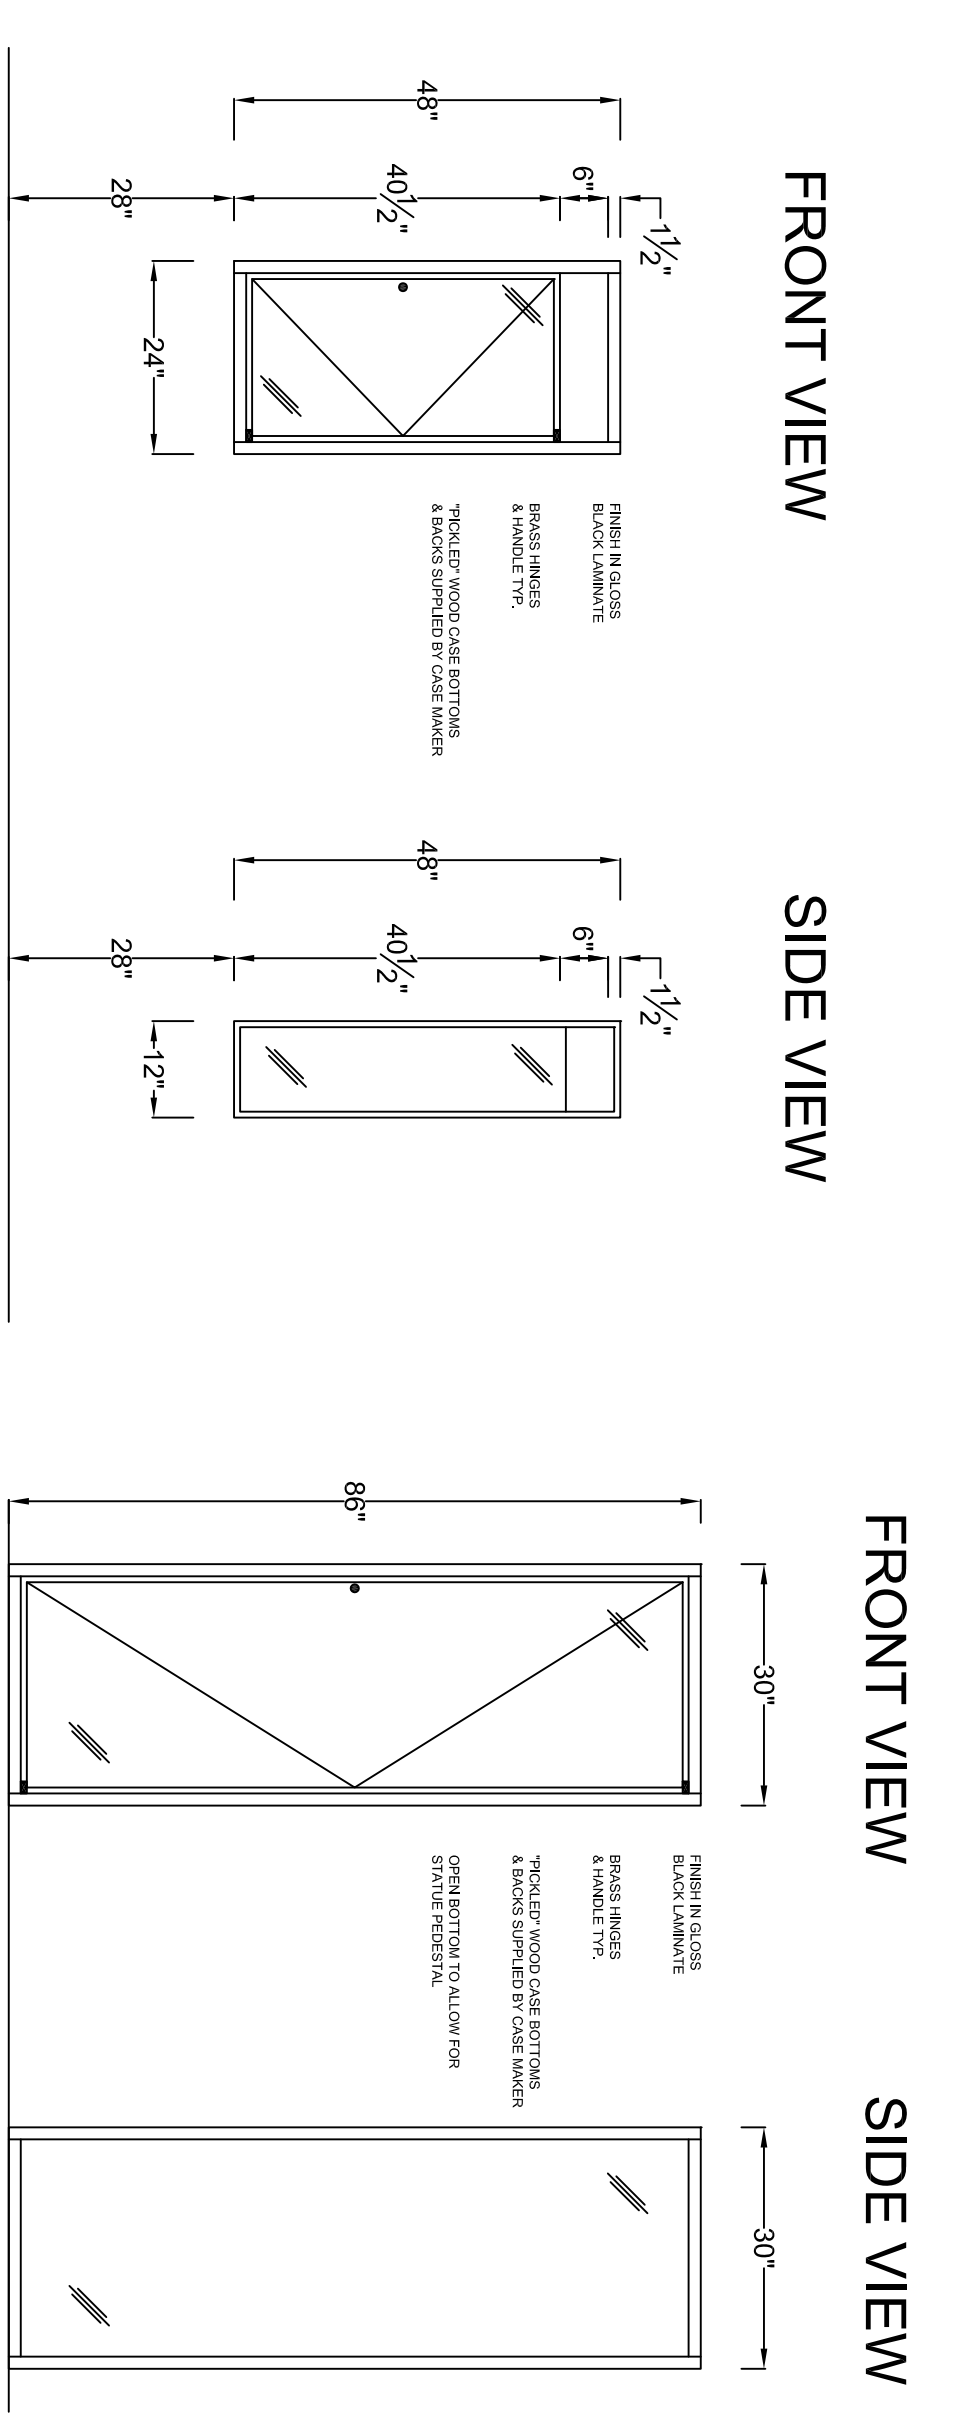


WALL CASE


SCALE: 1/2" = 1'

STATUE CASE

SCALE: 1/2" = 1'

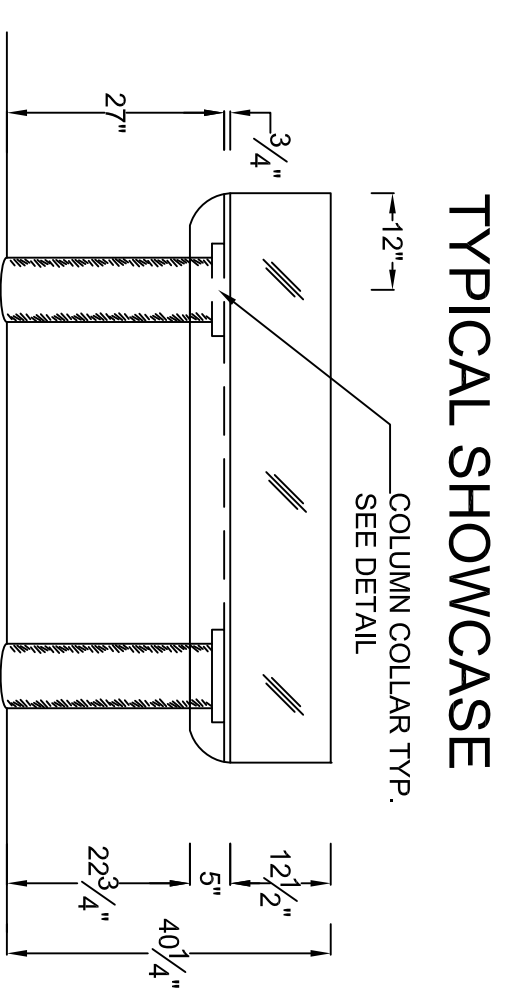


TYPICAL SHOWCASE
COLUMN COLLAR TYP.
SEE DETAIL.

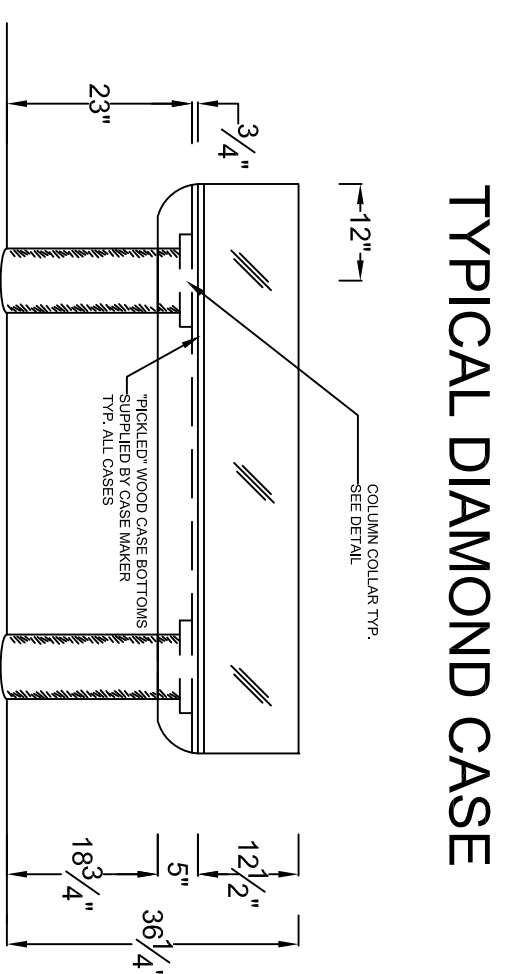


TYPICAL DIAMOND CASE
COLUMN COLLAR TYP.
SEE DETAIL.

SHOWCASES

SCALE: 1/2" = 1'

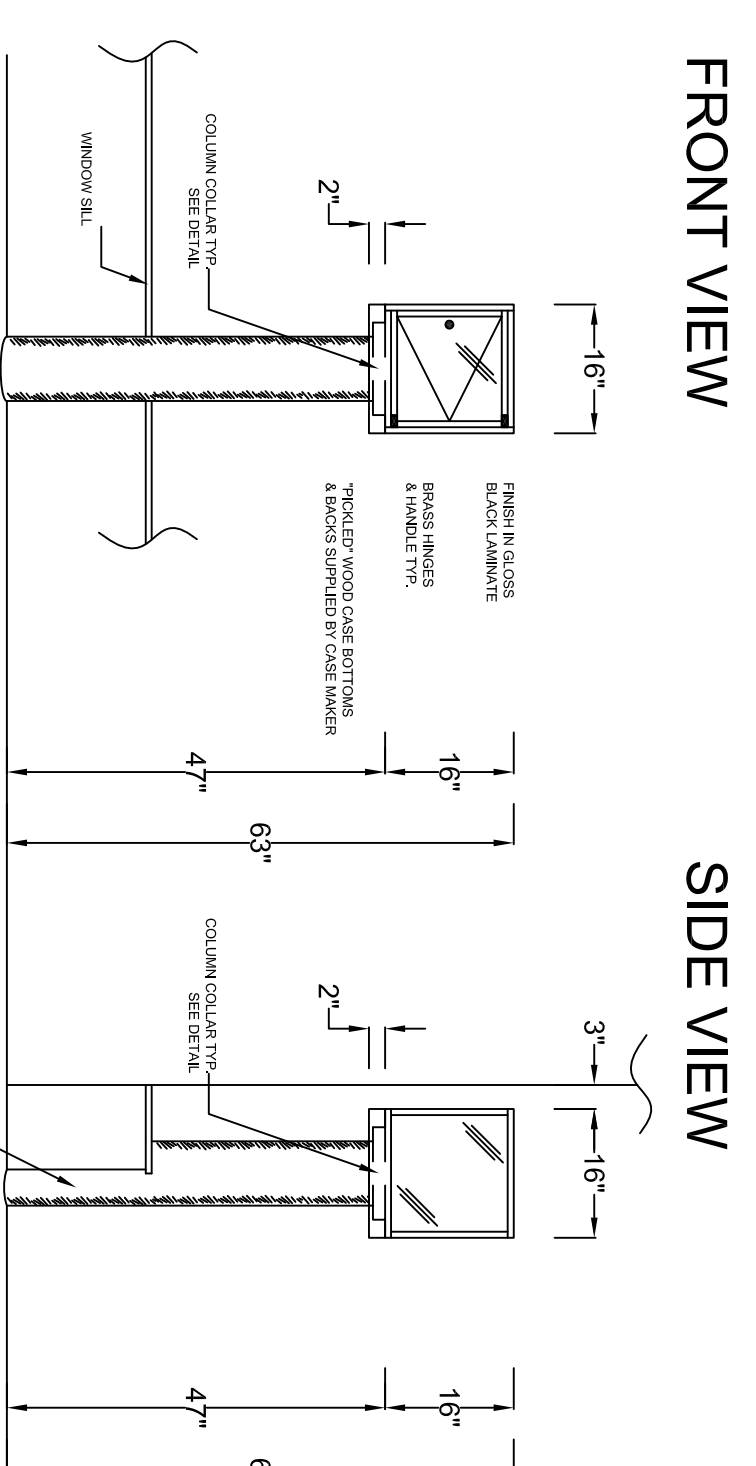



FRONT VIEW

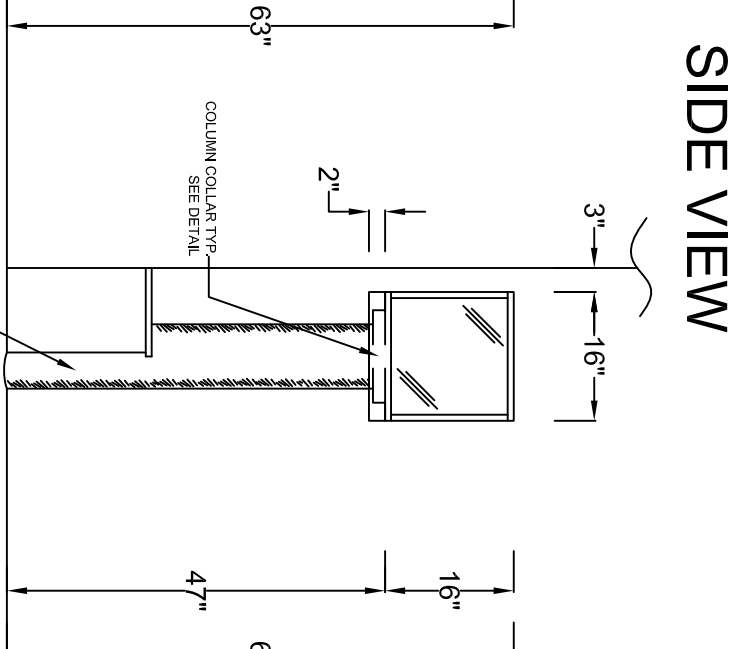

SIDE VIEW

WINDOW BOX

SCALE: 1/2" = 1'

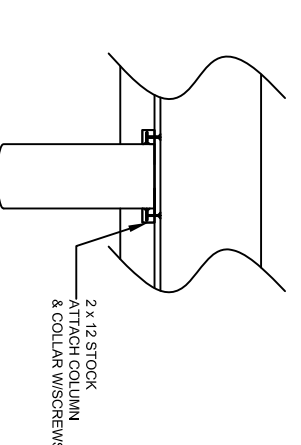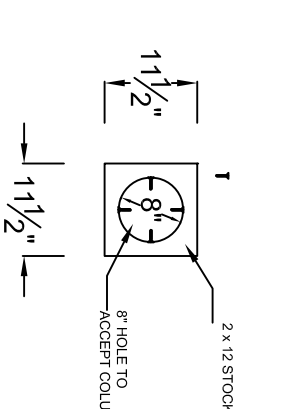

TOP COLLAR DETAIL

SCALE: 1/2" = 1'

GLENNPETER JEWELERS HALFMOON PLAZA

OWNER:

GLENNPETER JEWELERS
COLONIE CENTER
15 WOLF ROAD
ALBANY, NY 12205
518.459.7694 518.459.4064 (FAX)

DESIGNED BY:

JJC TECHNOLOGY
16 JAMES STREET
SARATOGA SPRINGS, NY 12866
518.583.3708
john@jjctech.com
www.jjctech.com

DATE **REVISIONS**

ELEVATIONS

DRAWN BY: JJCJ
CHECKED BY: DHB
SCALE: 1/2" = 1'
DATE: 06/03/02

A5